



PLAN

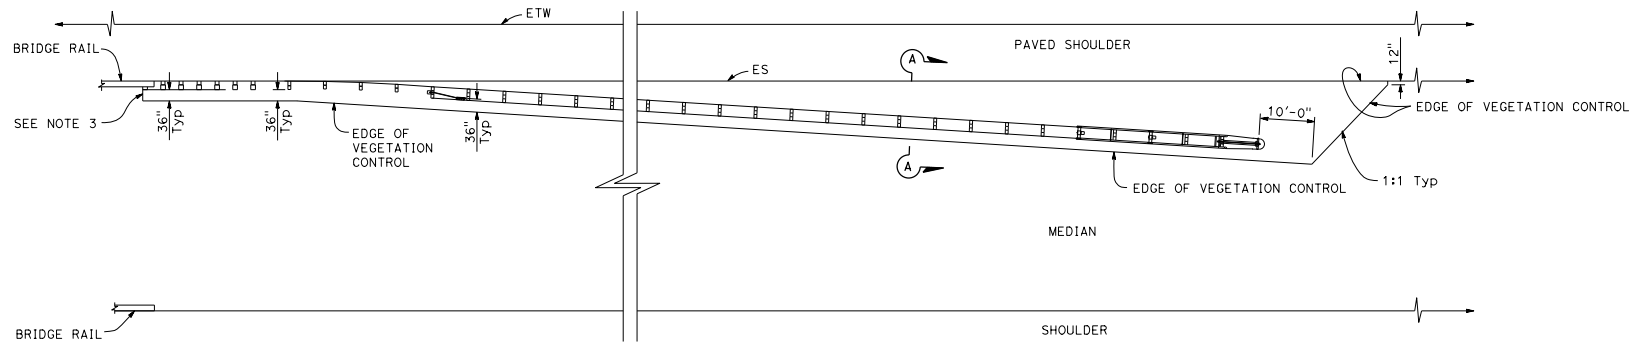

PLAN

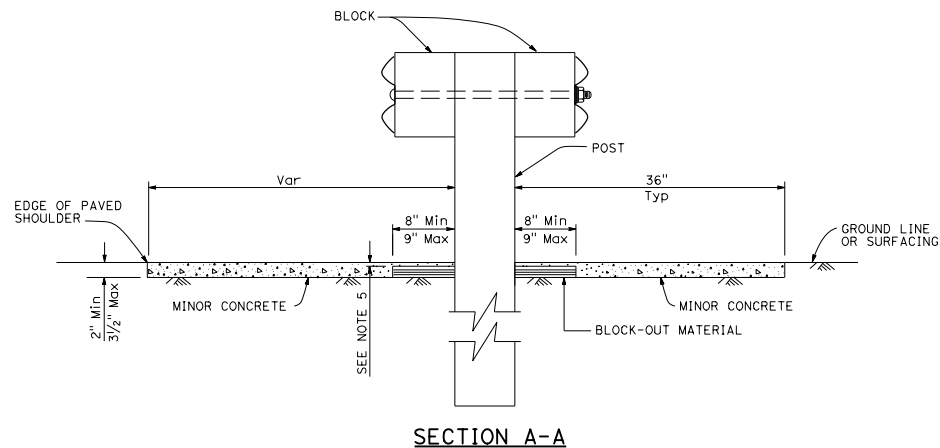

SECTION A-A

DIST	COUNTY	ROUTE	POST MILES TOTAL PROJECT	SHEET NO.	TOTAL SHEETS

Chi H. Wong
REGISTERED CIVIL ENGINEER

May 31, 2018
PLANS APPROVAL DATE

Chi H. Wong
No. C54738
Exp. 12-31-19
CIVIL
STATE OF CALIFORNIA

THE STATE OF CALIFORNIA OR ITS OFFICERS
OR AGENTS SHALL NOT BE RESPONSIBLE FOR
THE ACCURACY OR COMPLETENESS OF SCANNED
COPIES OF THIS PLAN SHEET.

NOTES:

1. See Standard Plan A77N5 for additional vegetation control details.
2. Where the distance between back of post and hinge point is less than 42', construct vegetation control to 6' from hinge point while maintaining the 8" block-out at back of post.
3. End vegetation control at end of backside rail element.
4. Vegetation control must slope to drain water.
5. Concrete over block-out material depth, construct $\frac{3}{8}$ " Min to $\frac{5}{8}$ " Max.
6. This plan for vegetation control installation only.

STATE OF CALIFORNIA
DEPARTMENT OF TRANSPORTATION

**MINOR CONCRETE VEGETATION CONTROL
GUARDRAIL SYSTEM
AT STRUCTURE APPROACH**

NO SCALE

A77N7